

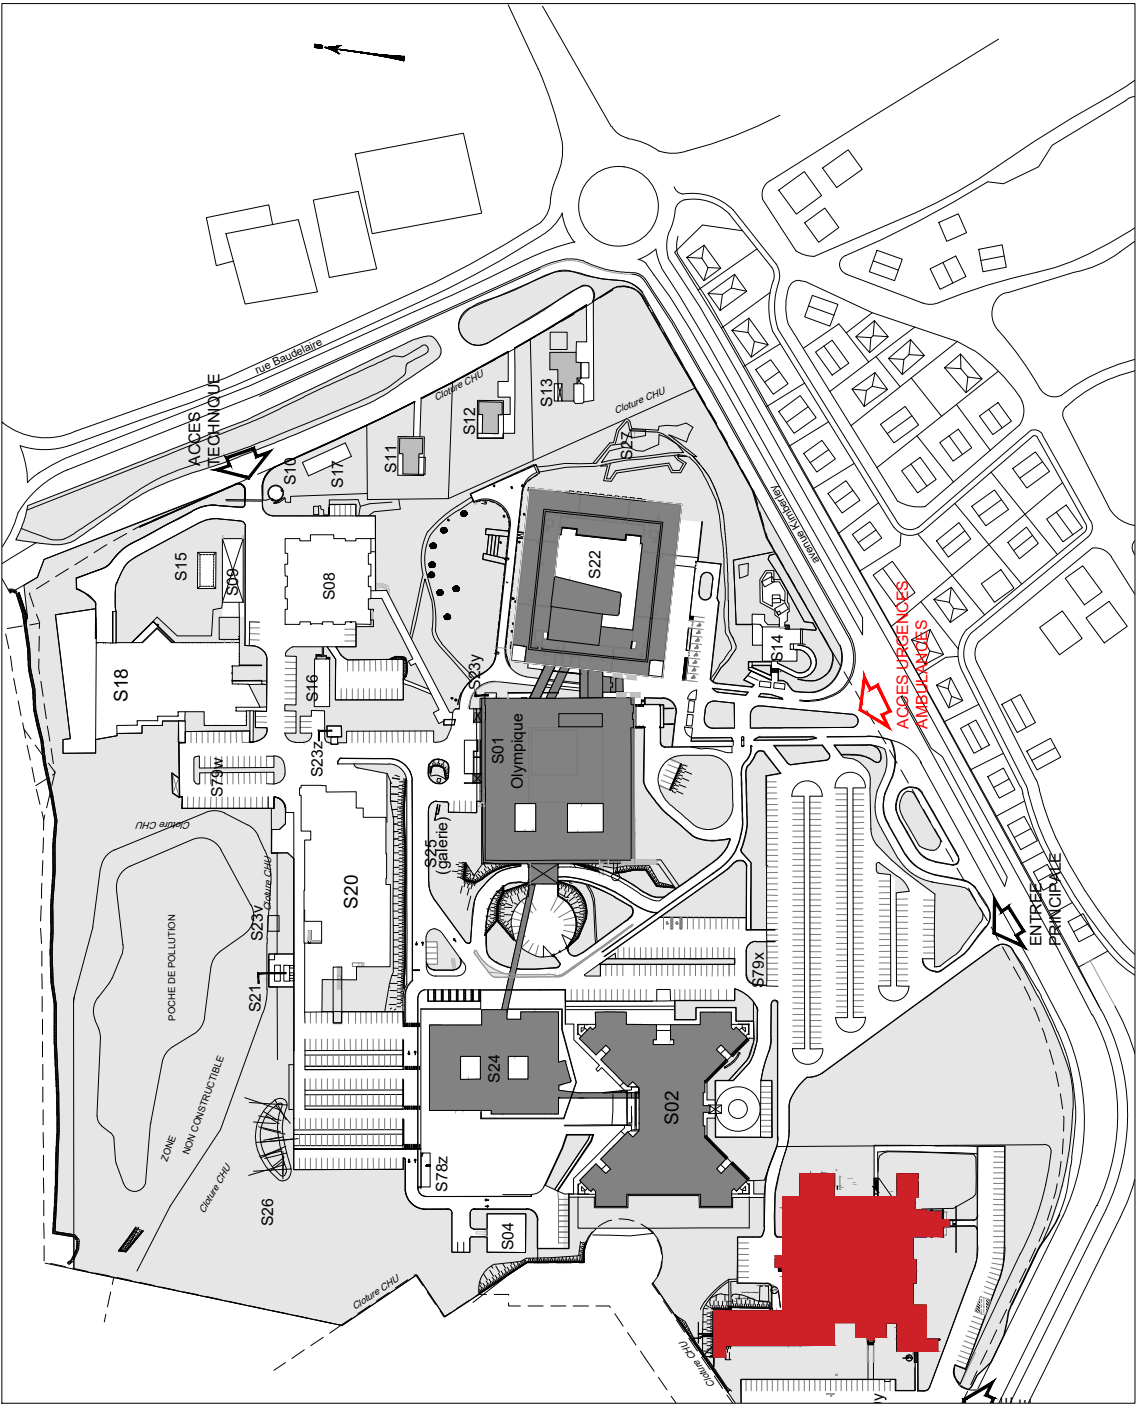


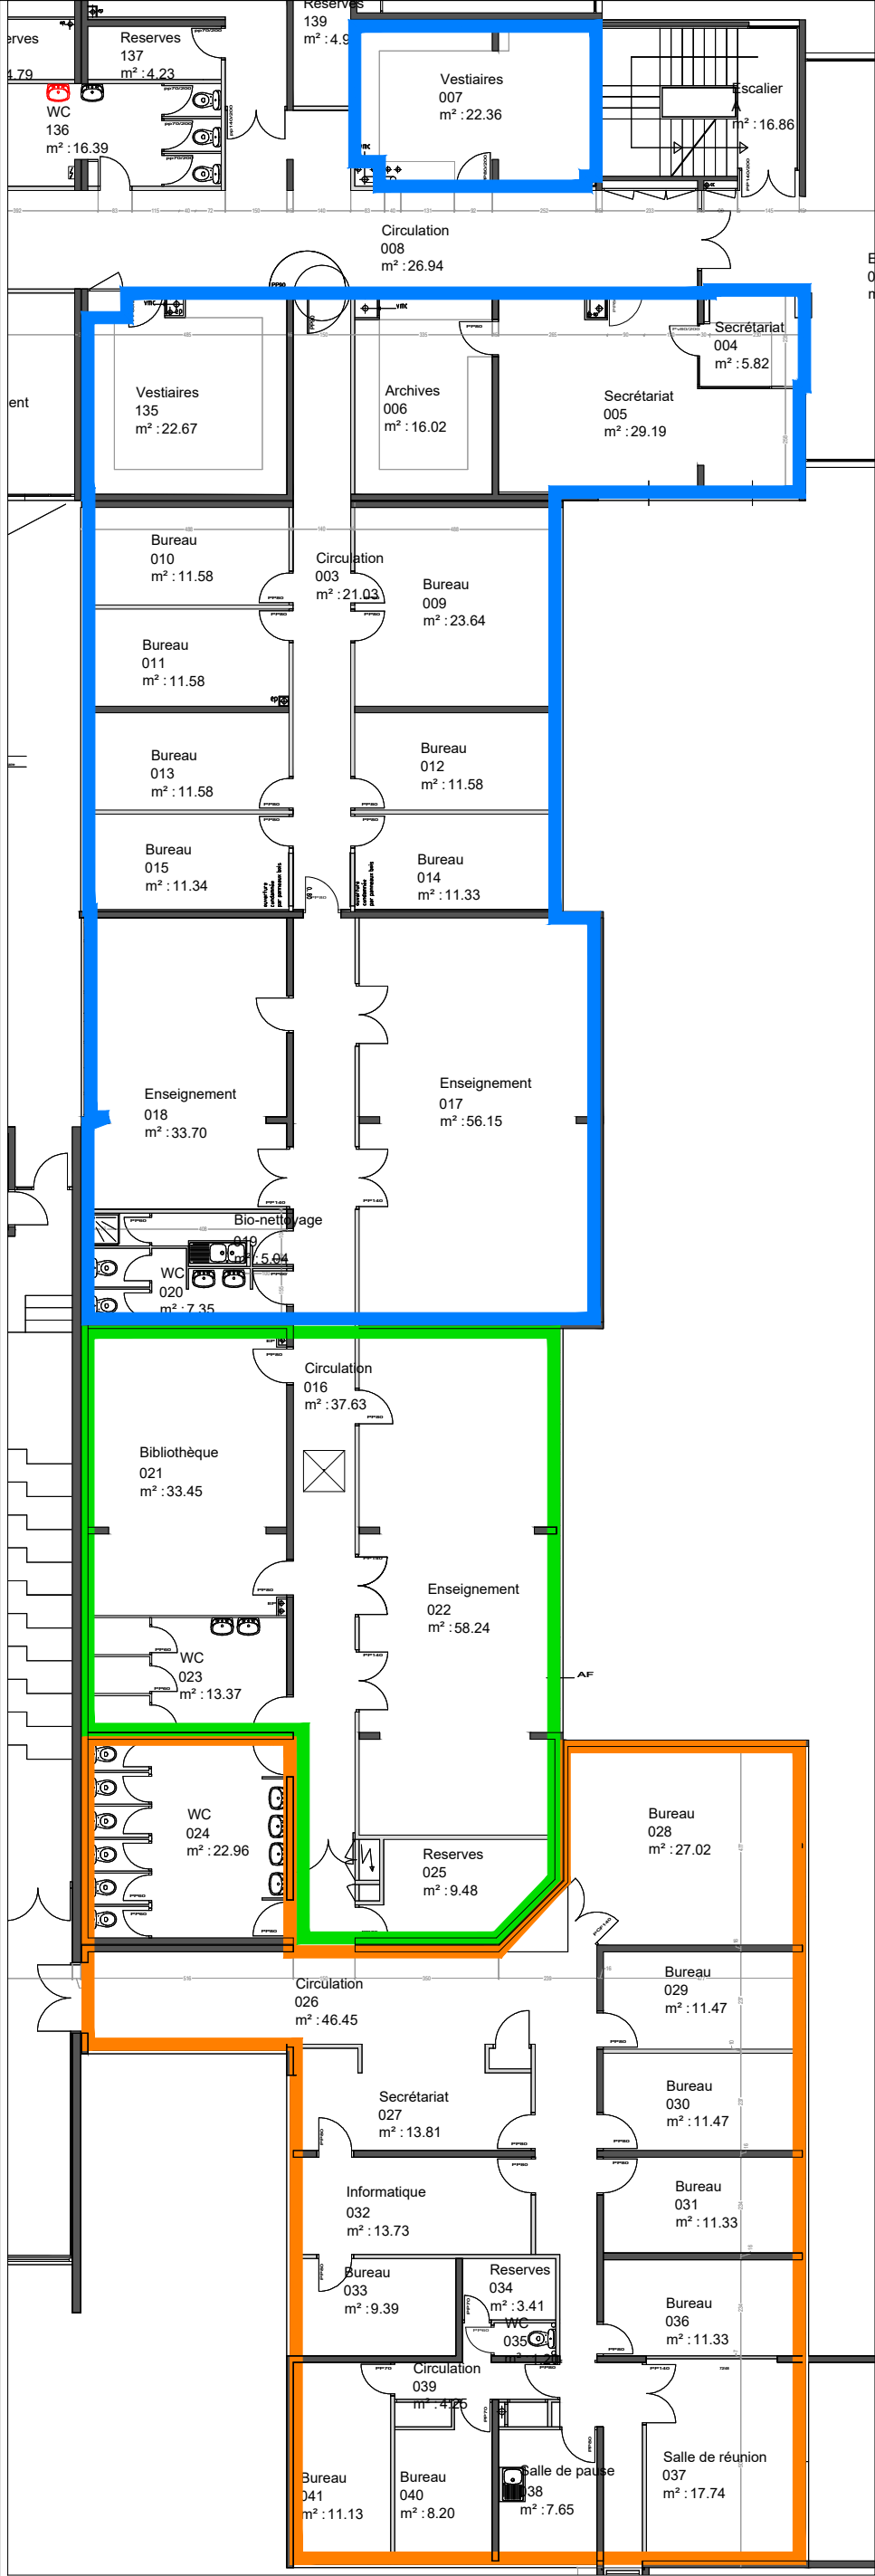

Plan Masse

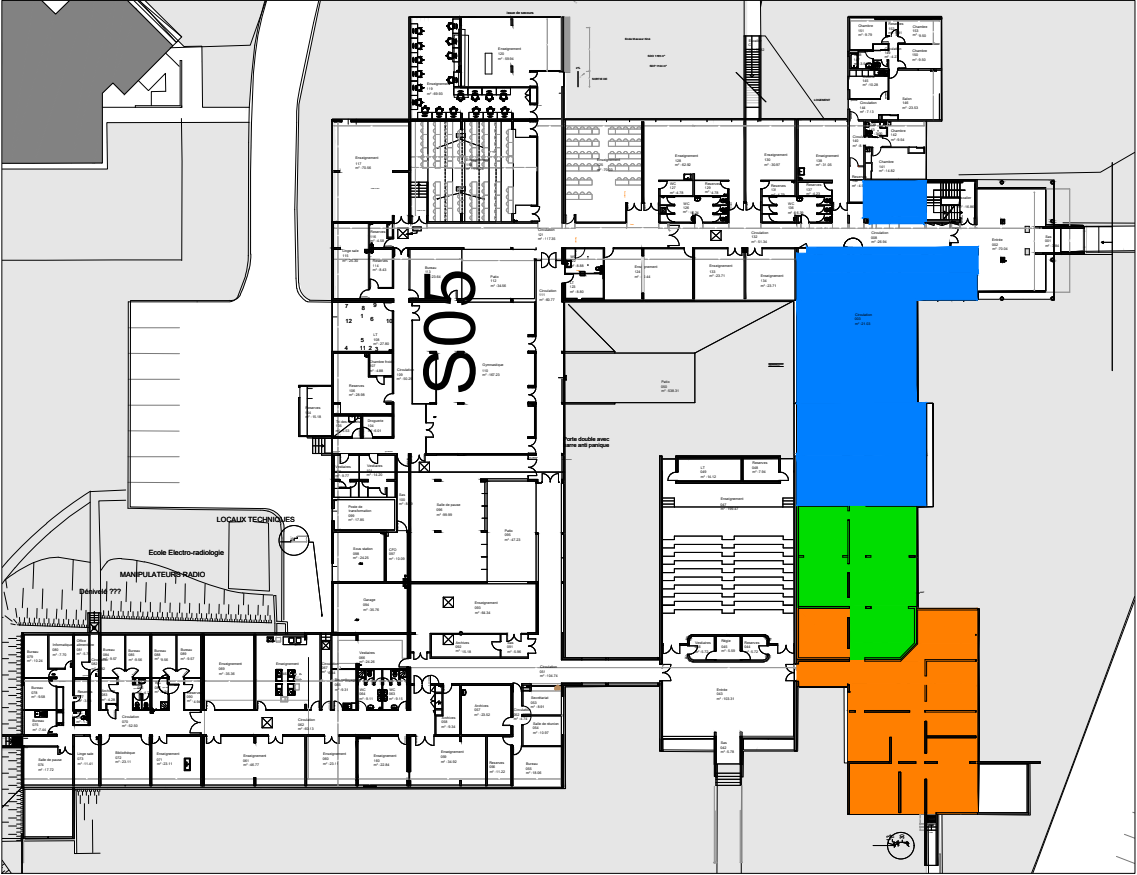

Plan Bâtiment

MODIFICATIONS	INDICE	DATE	CENTRE HOSPITALIER UNIVERSITAIRE GRENOBLE ALPES		DATE: 24/02/2026	SITE: Sud
	A	-			PHASE: _	BATIMENT: S-05
	B	-			ECHELLE: _	NIVEAU: NR
	C	-			MARCHE: _	AILE: _
	D	-	PLAN D'IMPLANTATION ZONE CABINET MED		PLAN N°: _	SERVICE: _

